




2 EAST ELEVATION
SCALE: 1" = 30'-0"



1 NORTH ELEVATION
SCALE: 1" = 30'-0"



OKW ARCHITECTS
600 W. Jackson, Suite 250
Chicago, IL 60661

 


DES PLAINES MULTI-FAMILY

622 GRACELAND AVE.

05/11/22 Project #: 21084


A.5

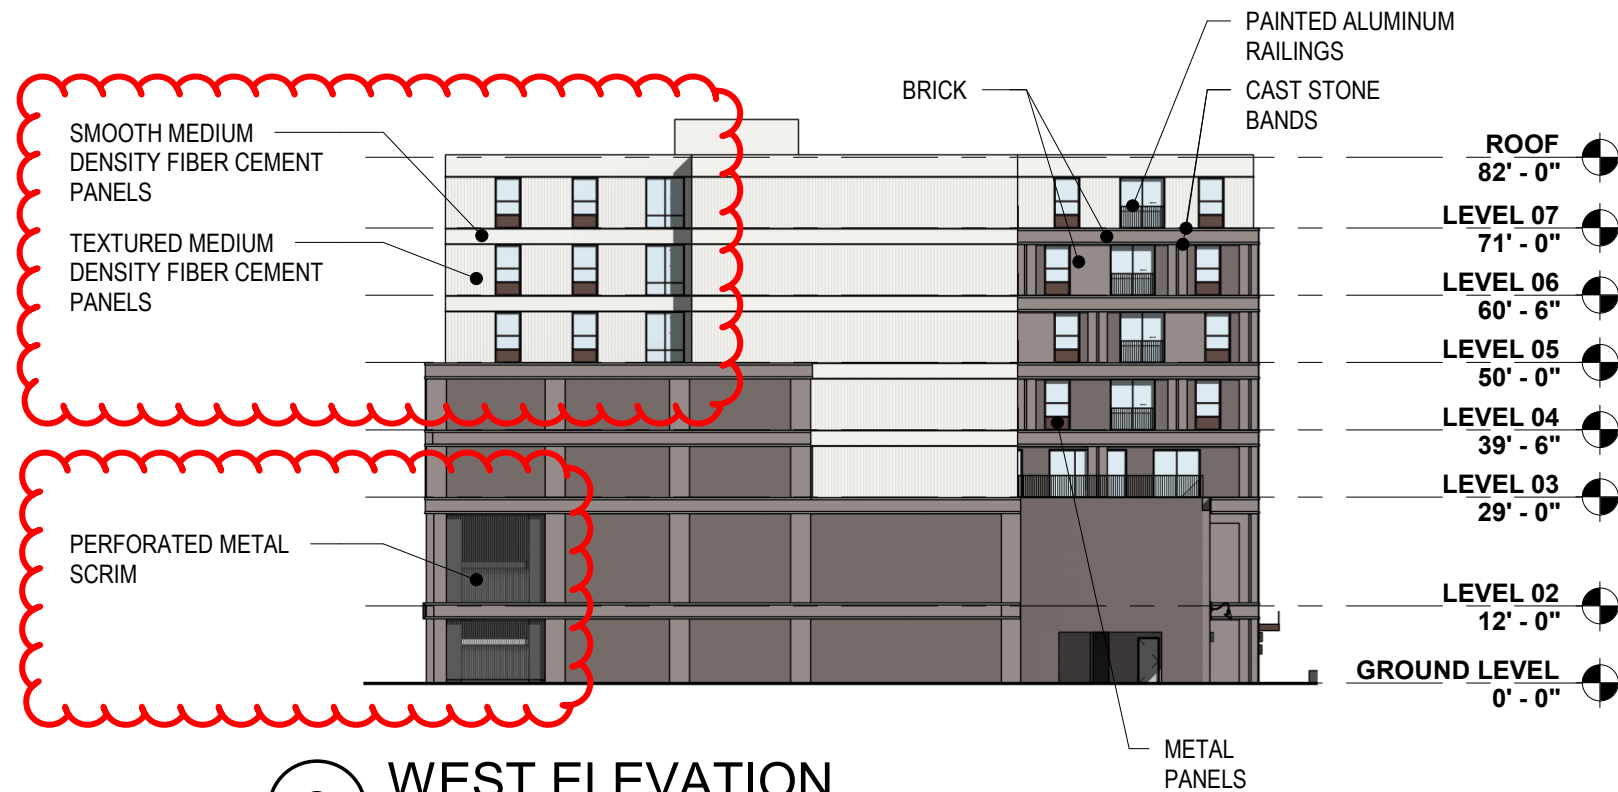


2 WEST ELEVATION
SCALE: 1" = 30'-0"




1 SOUTH ELEVATION
SCALE: 1" = 30'-0"

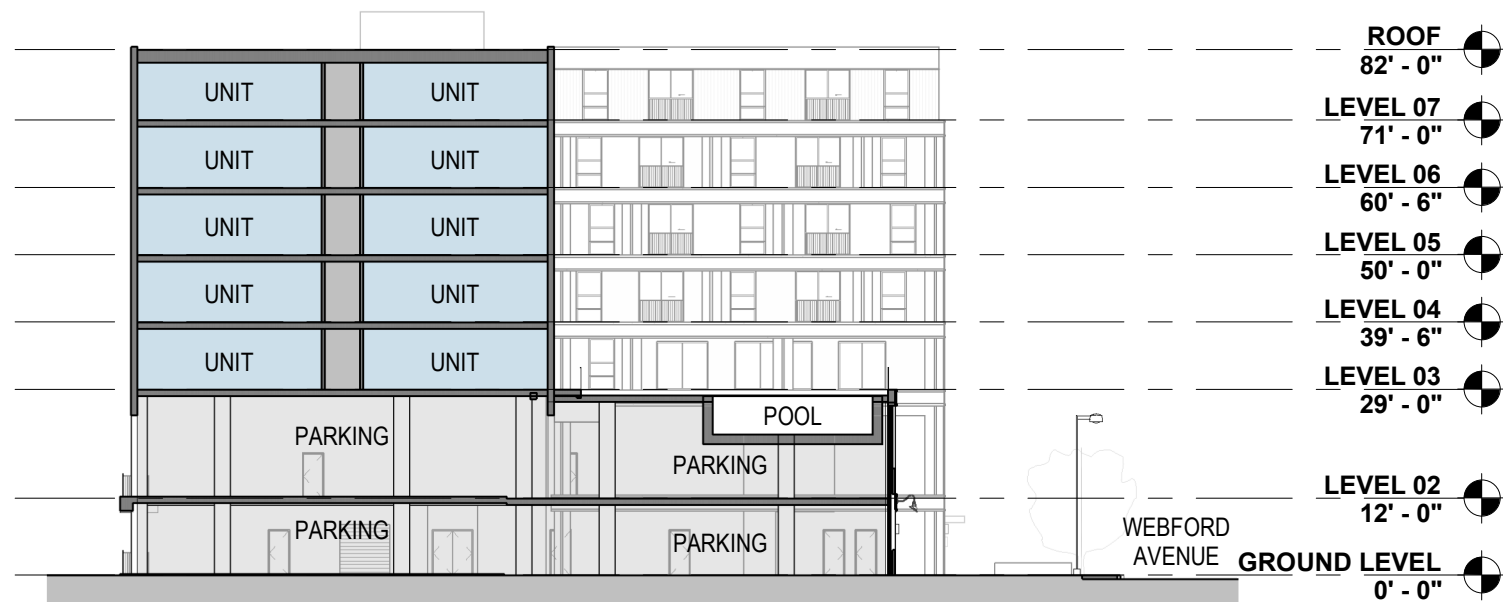

2 SECTION - NORTH/SOUTH
SCALE: 1" = 30'-0"

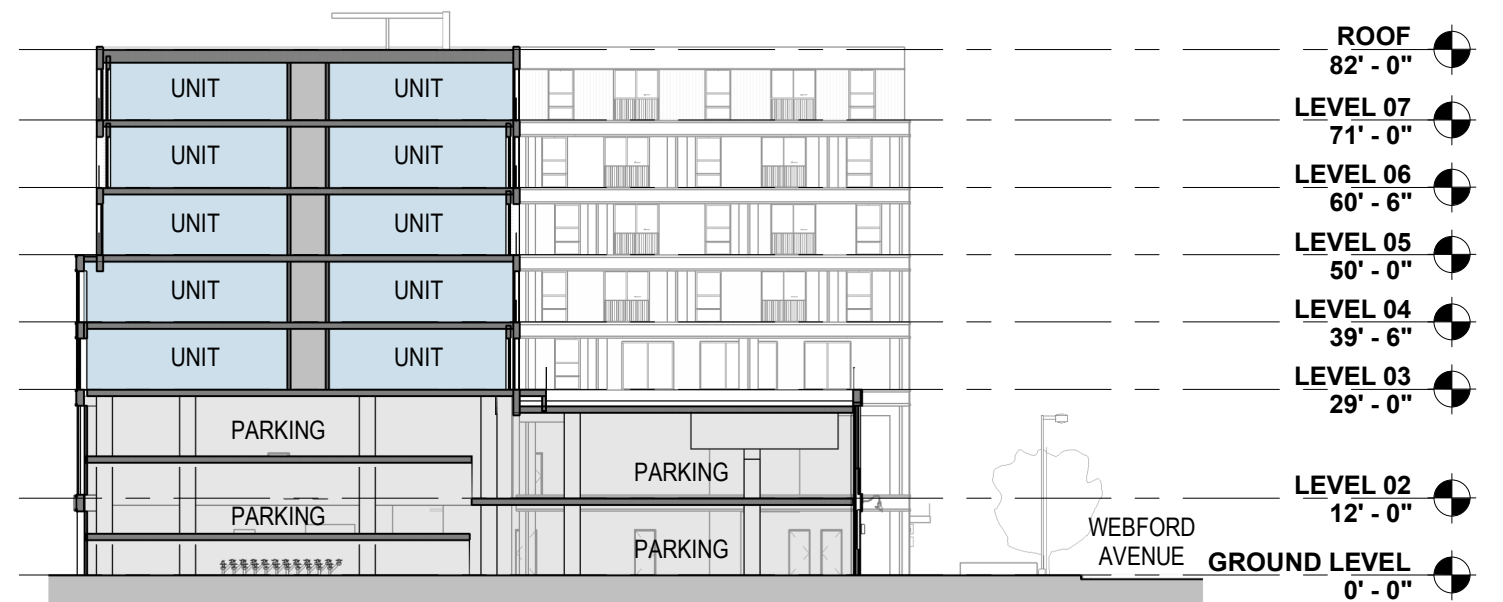


3 SECTION - NORTH/SOUTH
SCALE: 1" = 30'-0"

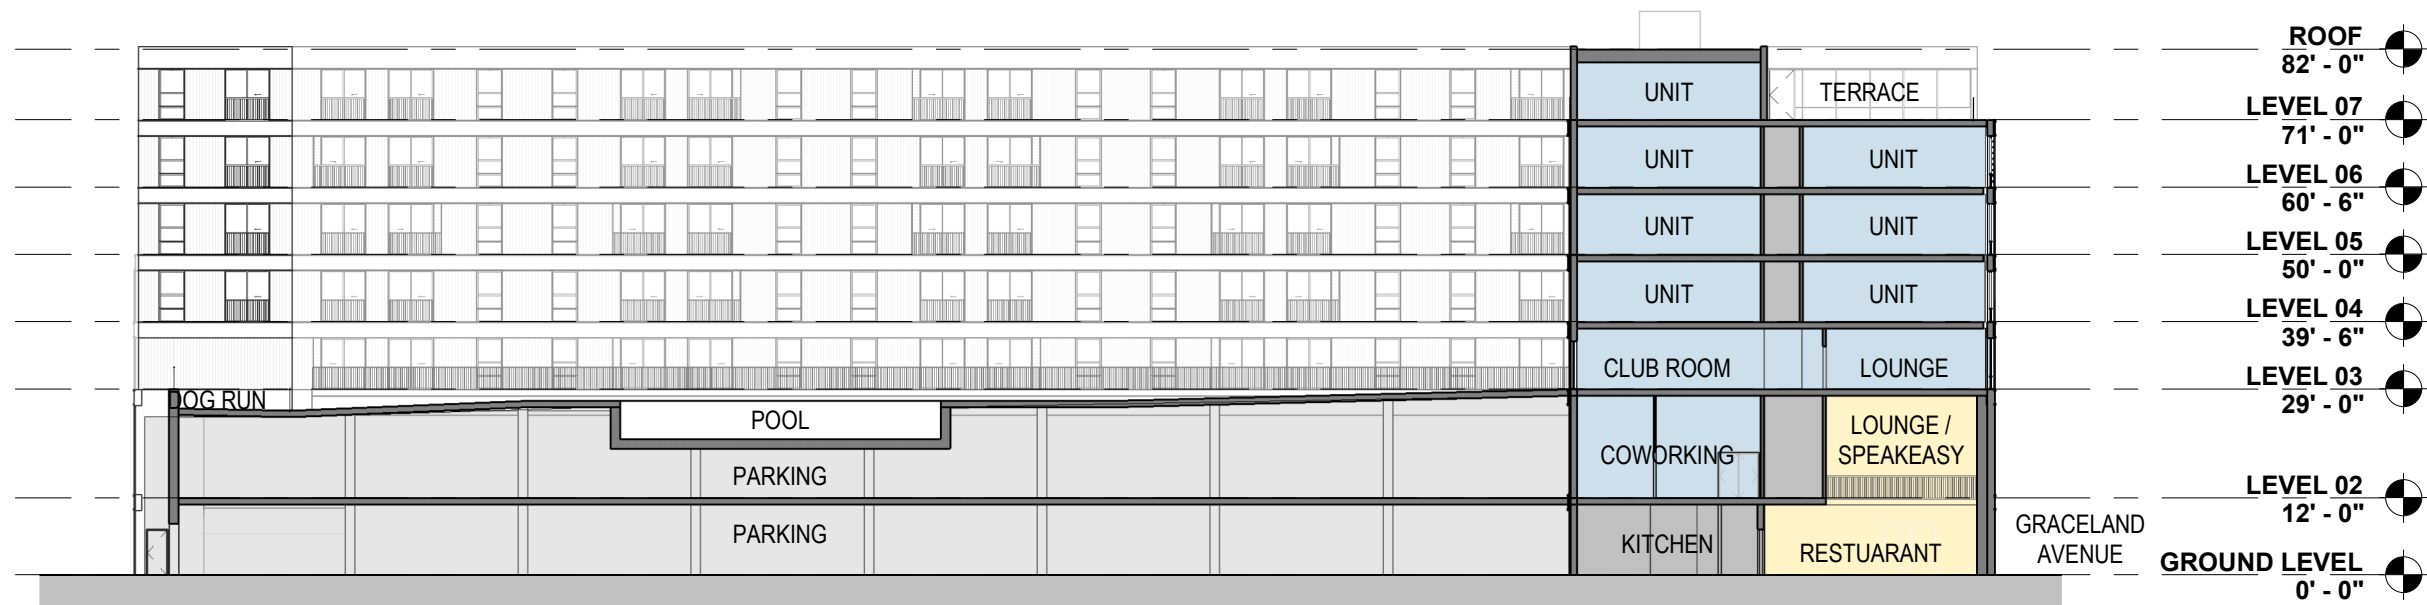

1 SECTION - EAST/WEST
SCALE: 1" = 30'-0"



OKW ARCHITECTS
600 W. Jackson, Suite 250
Chicago, IL 60661

 

DES PLAINES MULTI-FAMILY

622 GRACELAND AVE.

05/11/22 Project #: 21084

A.17