

2 BUILDING - WEST ELEVATION
SCALE: 1/8" = 1'-0"



1 BUILDING - EAST ELEVATION
SCALE: 1/8" = 1'-0"



3 BUILDING - NORTH ELEVATION
SCALE: 1/8" = 1'-0"

**NOT FOR
CONSTRUCTION**

OKW
Architects

OKW
Architects
600 West Jackson Blvd
Chicago, IL 60661
T 312.786.7700
F 312.786.7777
www.okwarchitects.com

DES PLAINES MULTI-FAMILY


622 GRACELAND AVE.
ELEVATIONS

DRAWN BY: CHECKED:


DATE:
12/06/22
PROJECT:
21084

SHEET NO:
A.16

© 2022 OKW ARCHITECTS

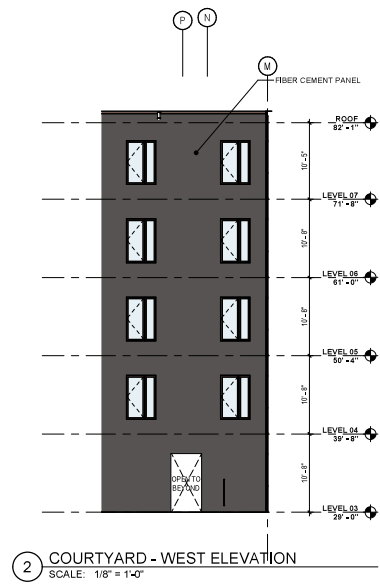

2 COURTYARD - WEST ELEVATION
SCALE: 1/8" = 1'-0"

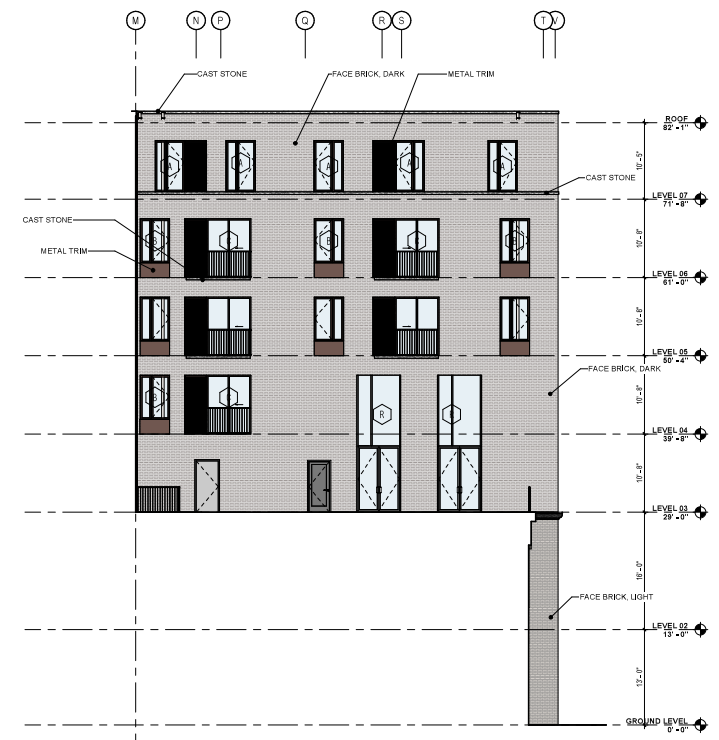

3 COURTYARD - EAST ELEVATION
SCALE: 1/8" = 1'-0"



1 BUILDING - SOUTH ELEVATION
SCALE: 1/8" = 1'-0"

NOT FOR CONSTRUCTION



OKW
Architects
600 West Jackson Blvd
Chicago, IL 60661
T 312.786.7700
F 312.786.7777
www.okwarchitects.com

DES PLAINES MULTI-FAMILY

622 GRACELAND AVE.
ELEVATIONS

DRAWN BY: CHECKED:

DATE: 12/06/22 SHEET NO.:
PROJECT NO.: 21094 **A.19**

© 2022 OKW ARCHITECTS