


CONCEPTUAL GREEN SPACE PLAN

SCALE: 1" = 10'-0"

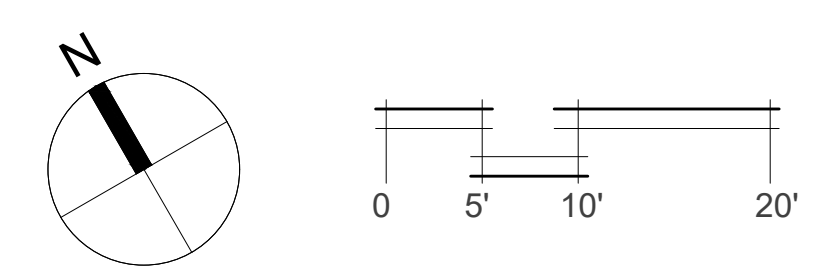

HORNBEAM HEDGE



CLIMBING VINES




FREE-FORM SEATING



OUTDOOR DINING



MODERN MASONRY WALL

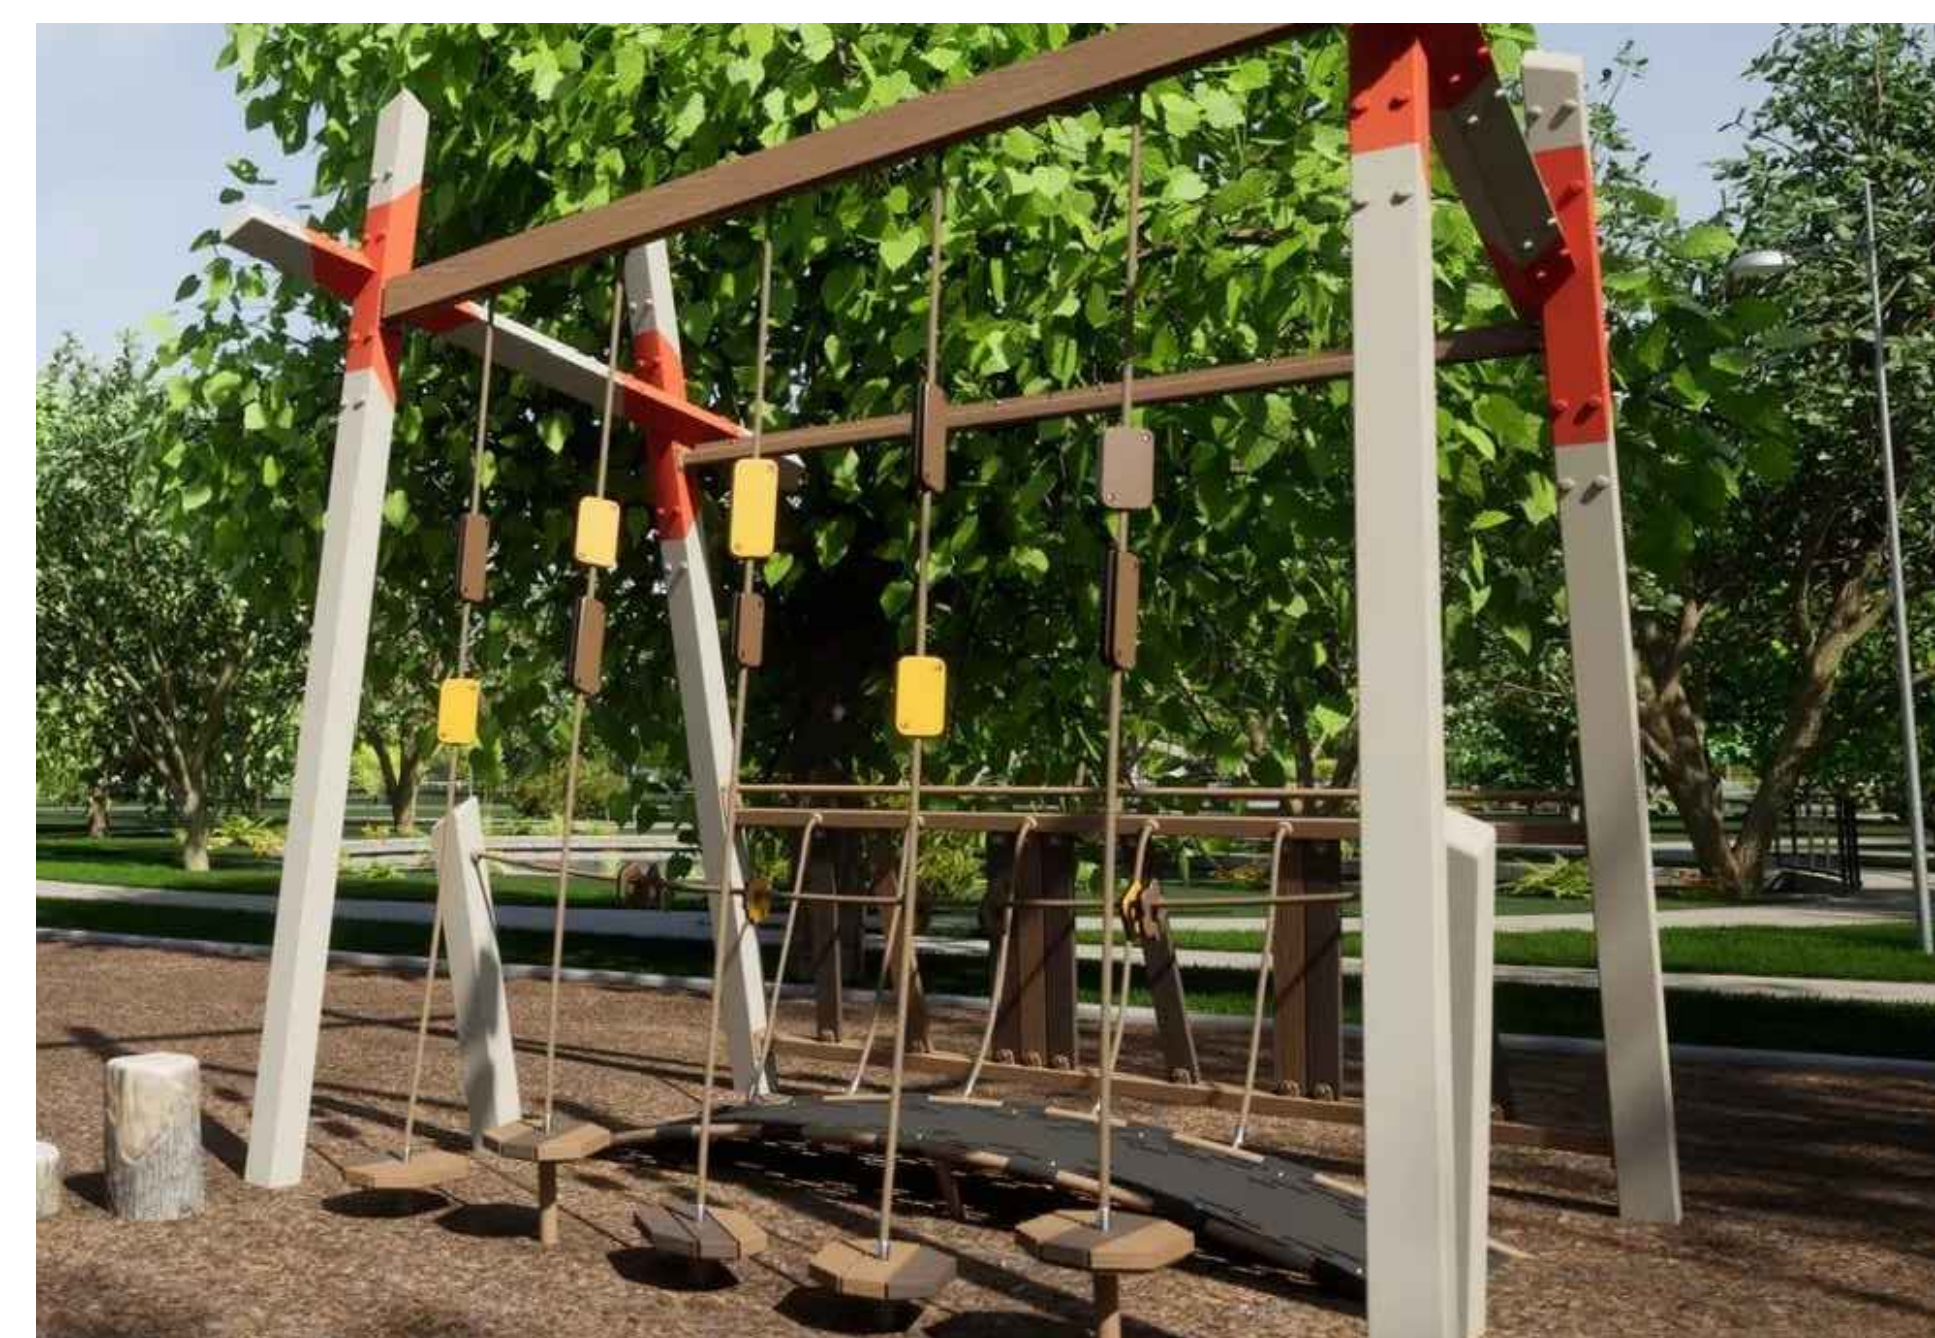

PLAY EQUIPMENT



MASONRY SEAT WALL