


1 GROUND LEVEL
SCALE: 1" = 20'-0"

NOTE: ALL AREAS TO BE PRIVATE USE
UNLESS OTHERWISE NOTED ON PLAN


OKW Architects
OKW ARCHITECTS
600 W. Jackson, Suite 250
Chicago, IL 60661

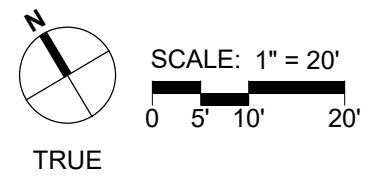

COMPASSPOINT
DEVELOPMENT, LLC


DES PLAINES MULTI-FAMILY
622 GRACELAND AVE.
05/11/22 Project #: 21084

A.11

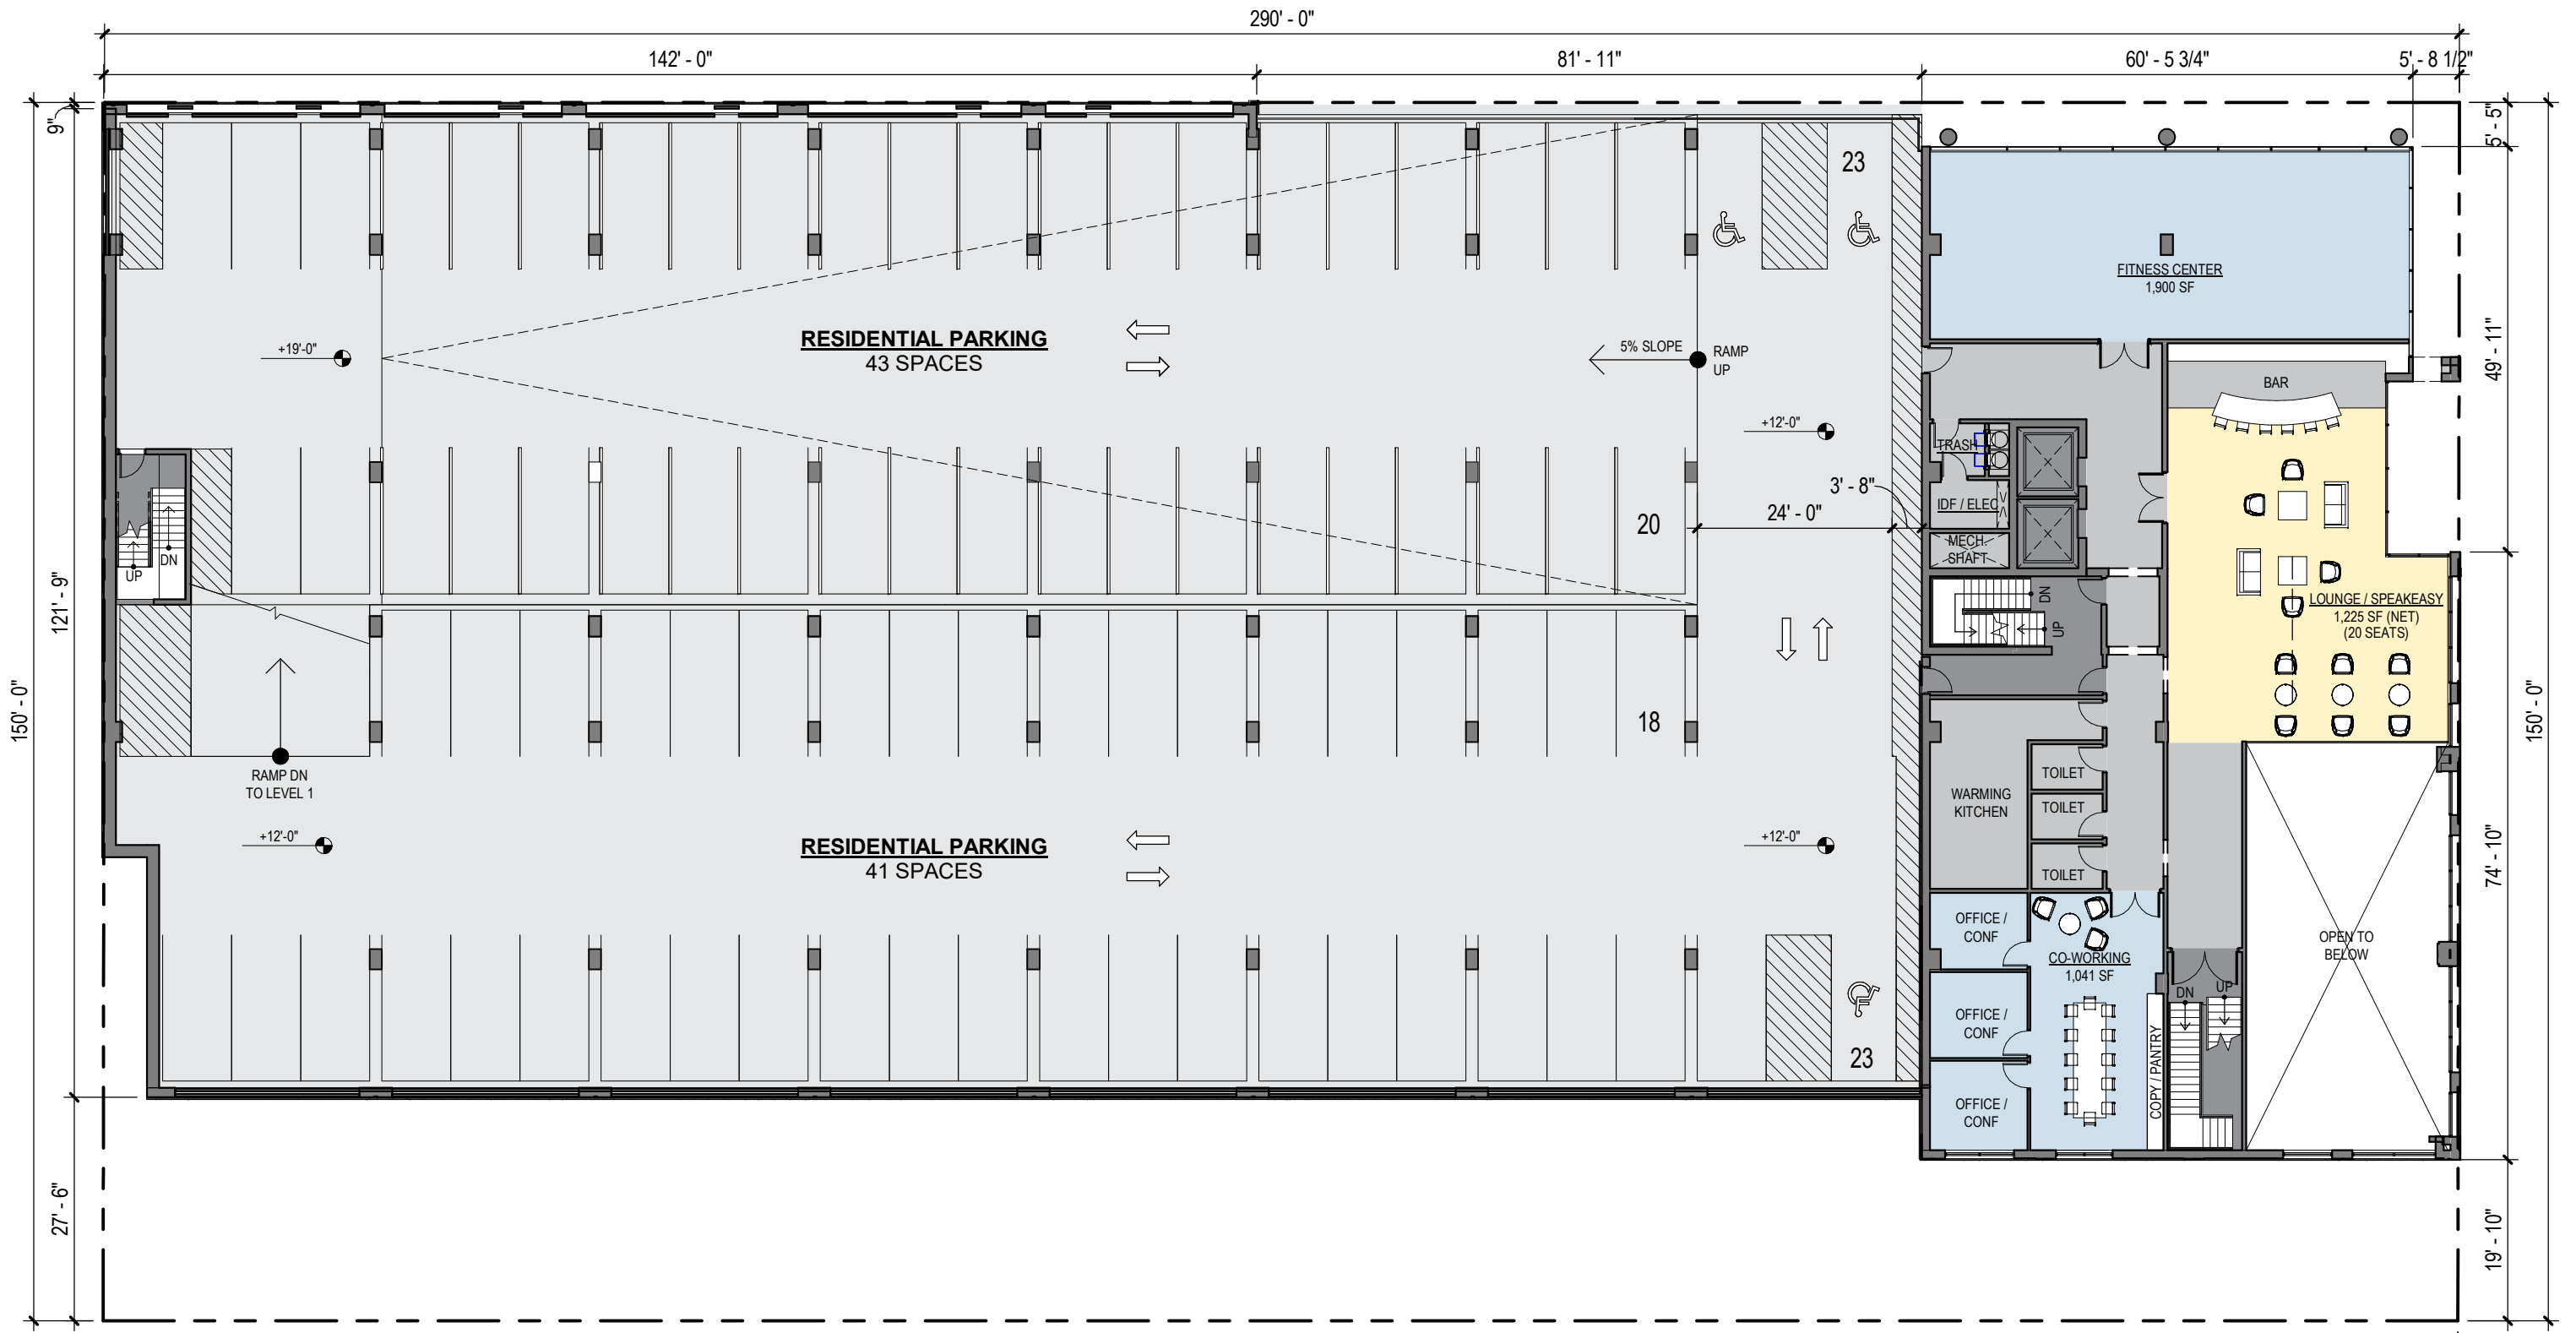

1 LEVEL 02 - PARKING
SCALE: 1" = 20'-0"

NOTE: ALL AREAS TO BE PRIVATE USE
UNLESS OTHERWISE NOTED ON PLAN

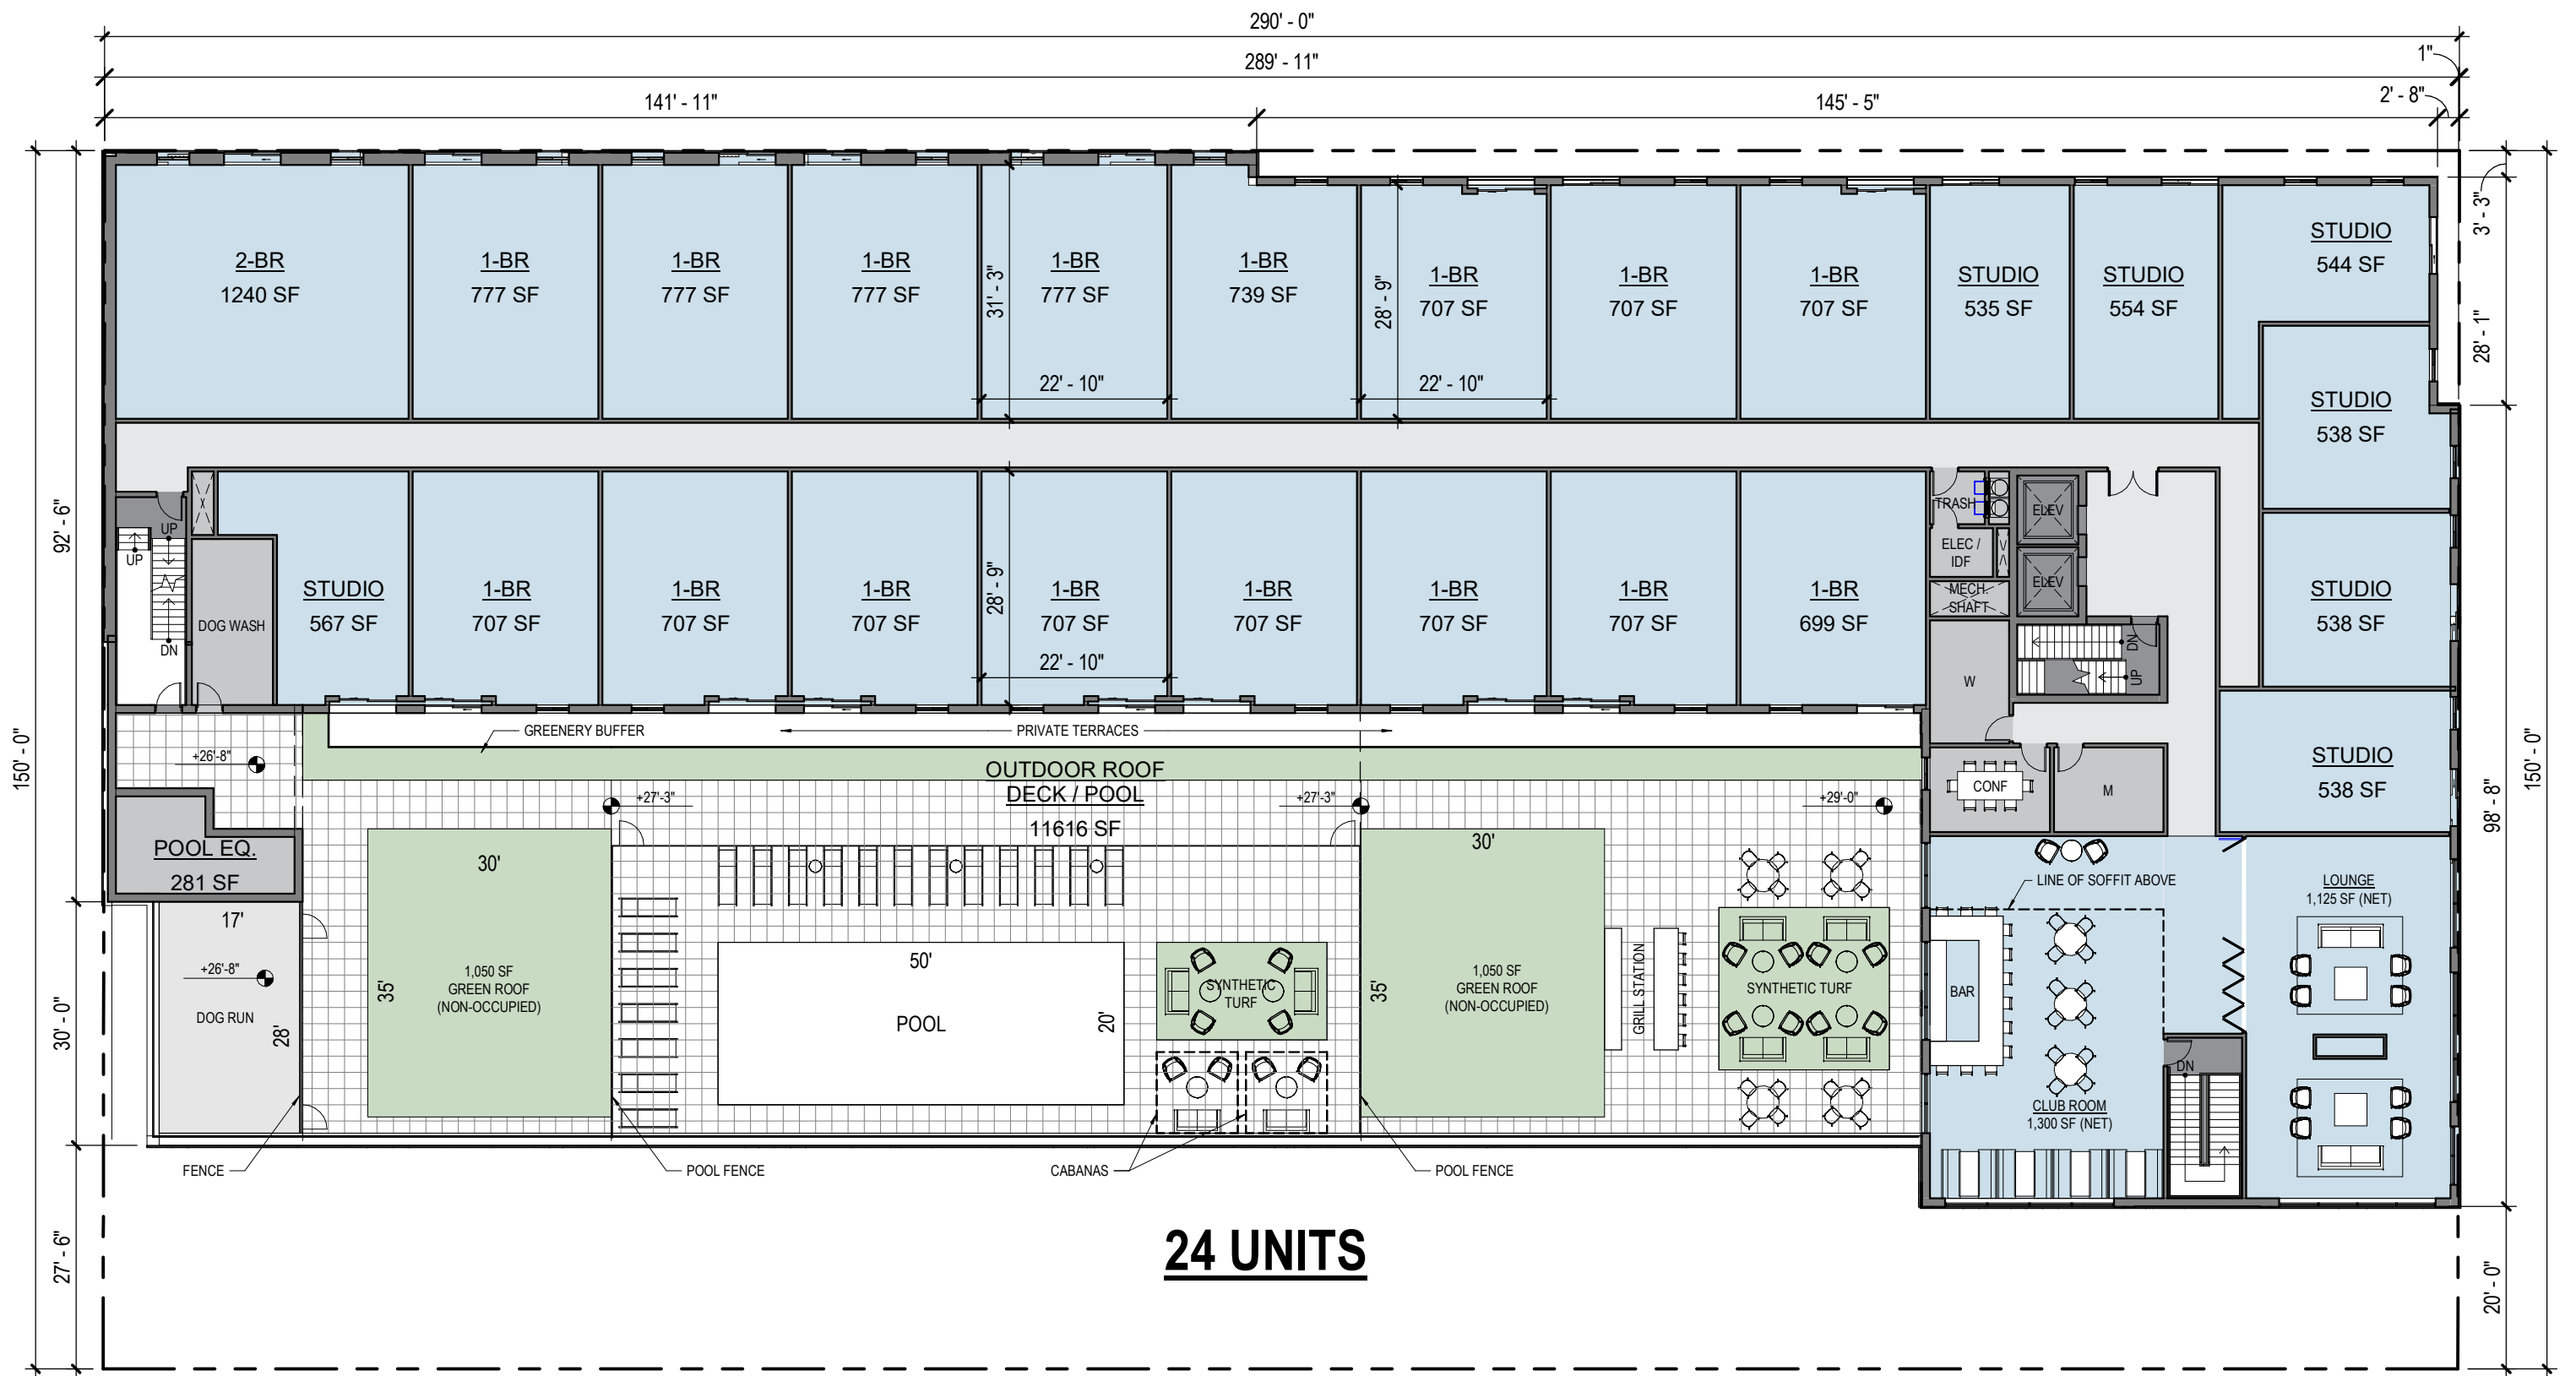


24 UNITS

1 LEVEL 03 AMENITY AND POOL LEVEL
SCALE: 1" = 20'-0"

NOTE: ALL AREAS TO BE PRIVATE USE
UNLESS OTHERWISE NOTED ON PLAN



OKW ARCHITECTS
600 W. Jackson, Suite 250
Chicago, IL 60661

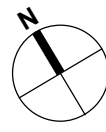


SCALE: 1" = 20'
0 5' 10' 20'



DES PLAINES MULTI-FAMILY

622 GRACELAND AVE.
05/11/22 Project #: 21084

A.13

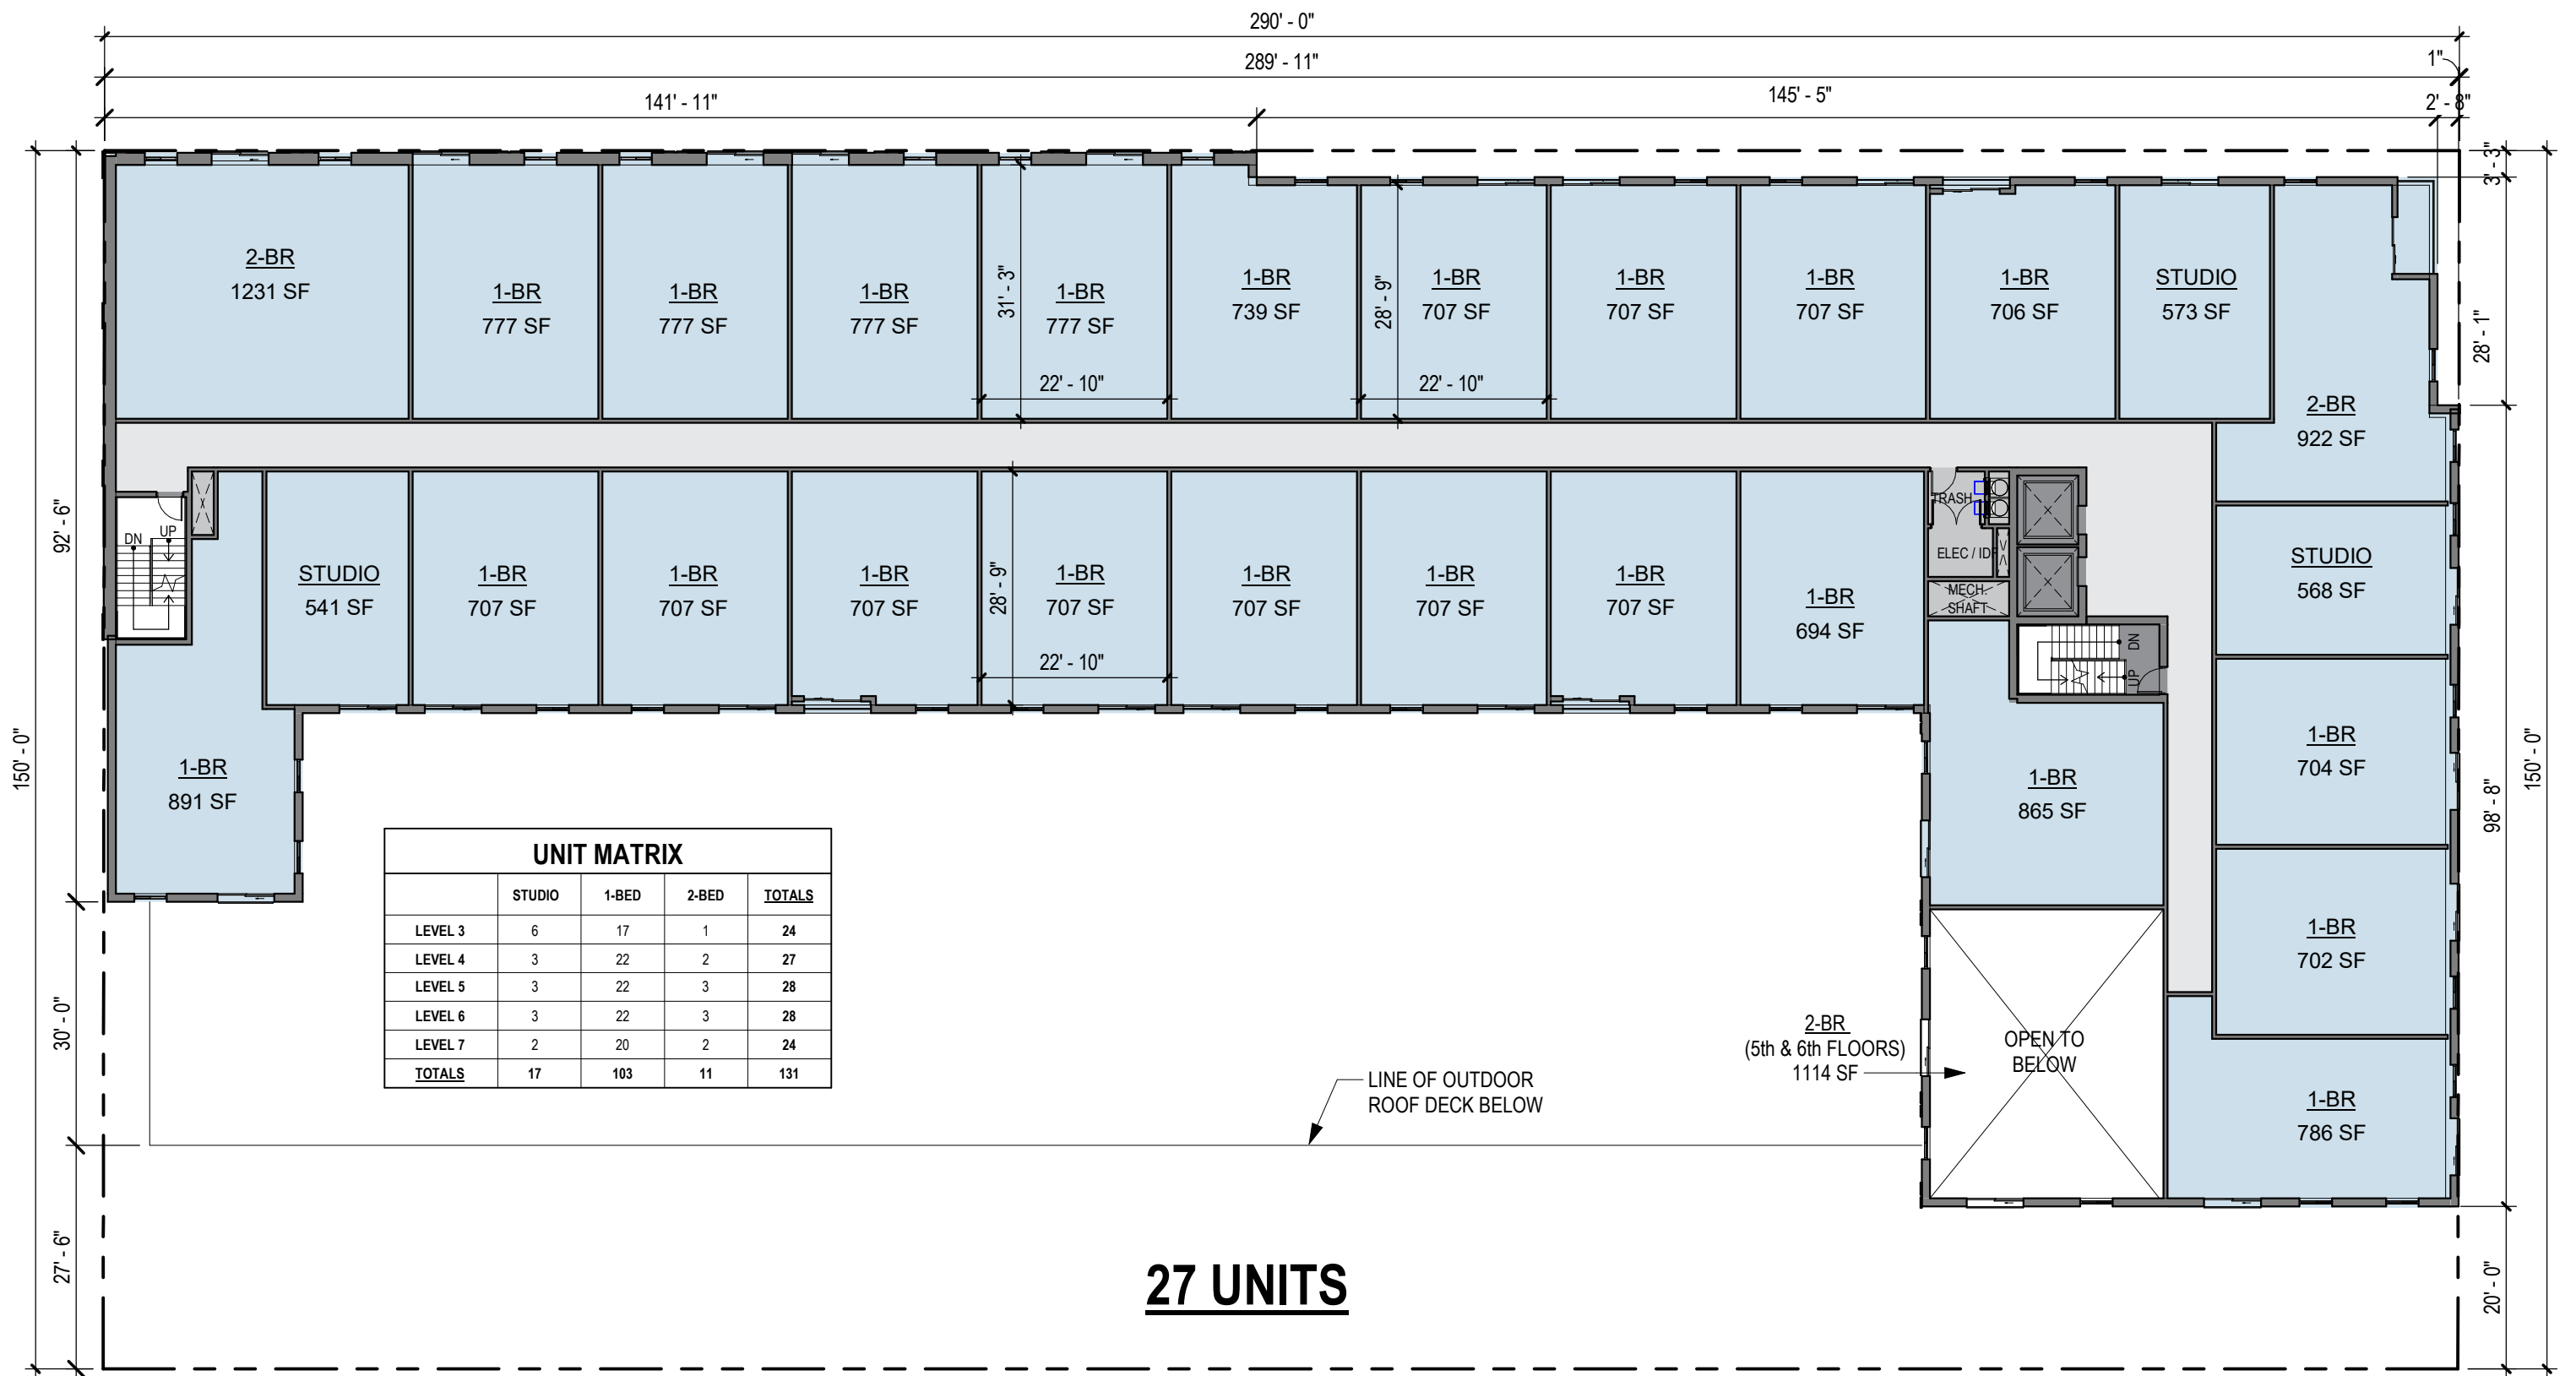


27 UNITS

NOTE: ALL AREAS TO BE PRIVATE USE
UNLESS OTHERWISE NOTED ON PLAN

1 LEVEL 04
SCALE: 1" = 20'-0"



OKW ARCHITECTS
600 W. Jackson, Suite 250
Chicago, IL 60661

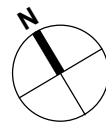

TRUE

SCALE: 1" = 20'
0 5' 10' 20'




DES PLAINES MULTI-FAMILY

622 GRACELAND AVE.

05/11/22 Project #: 21084

A.14

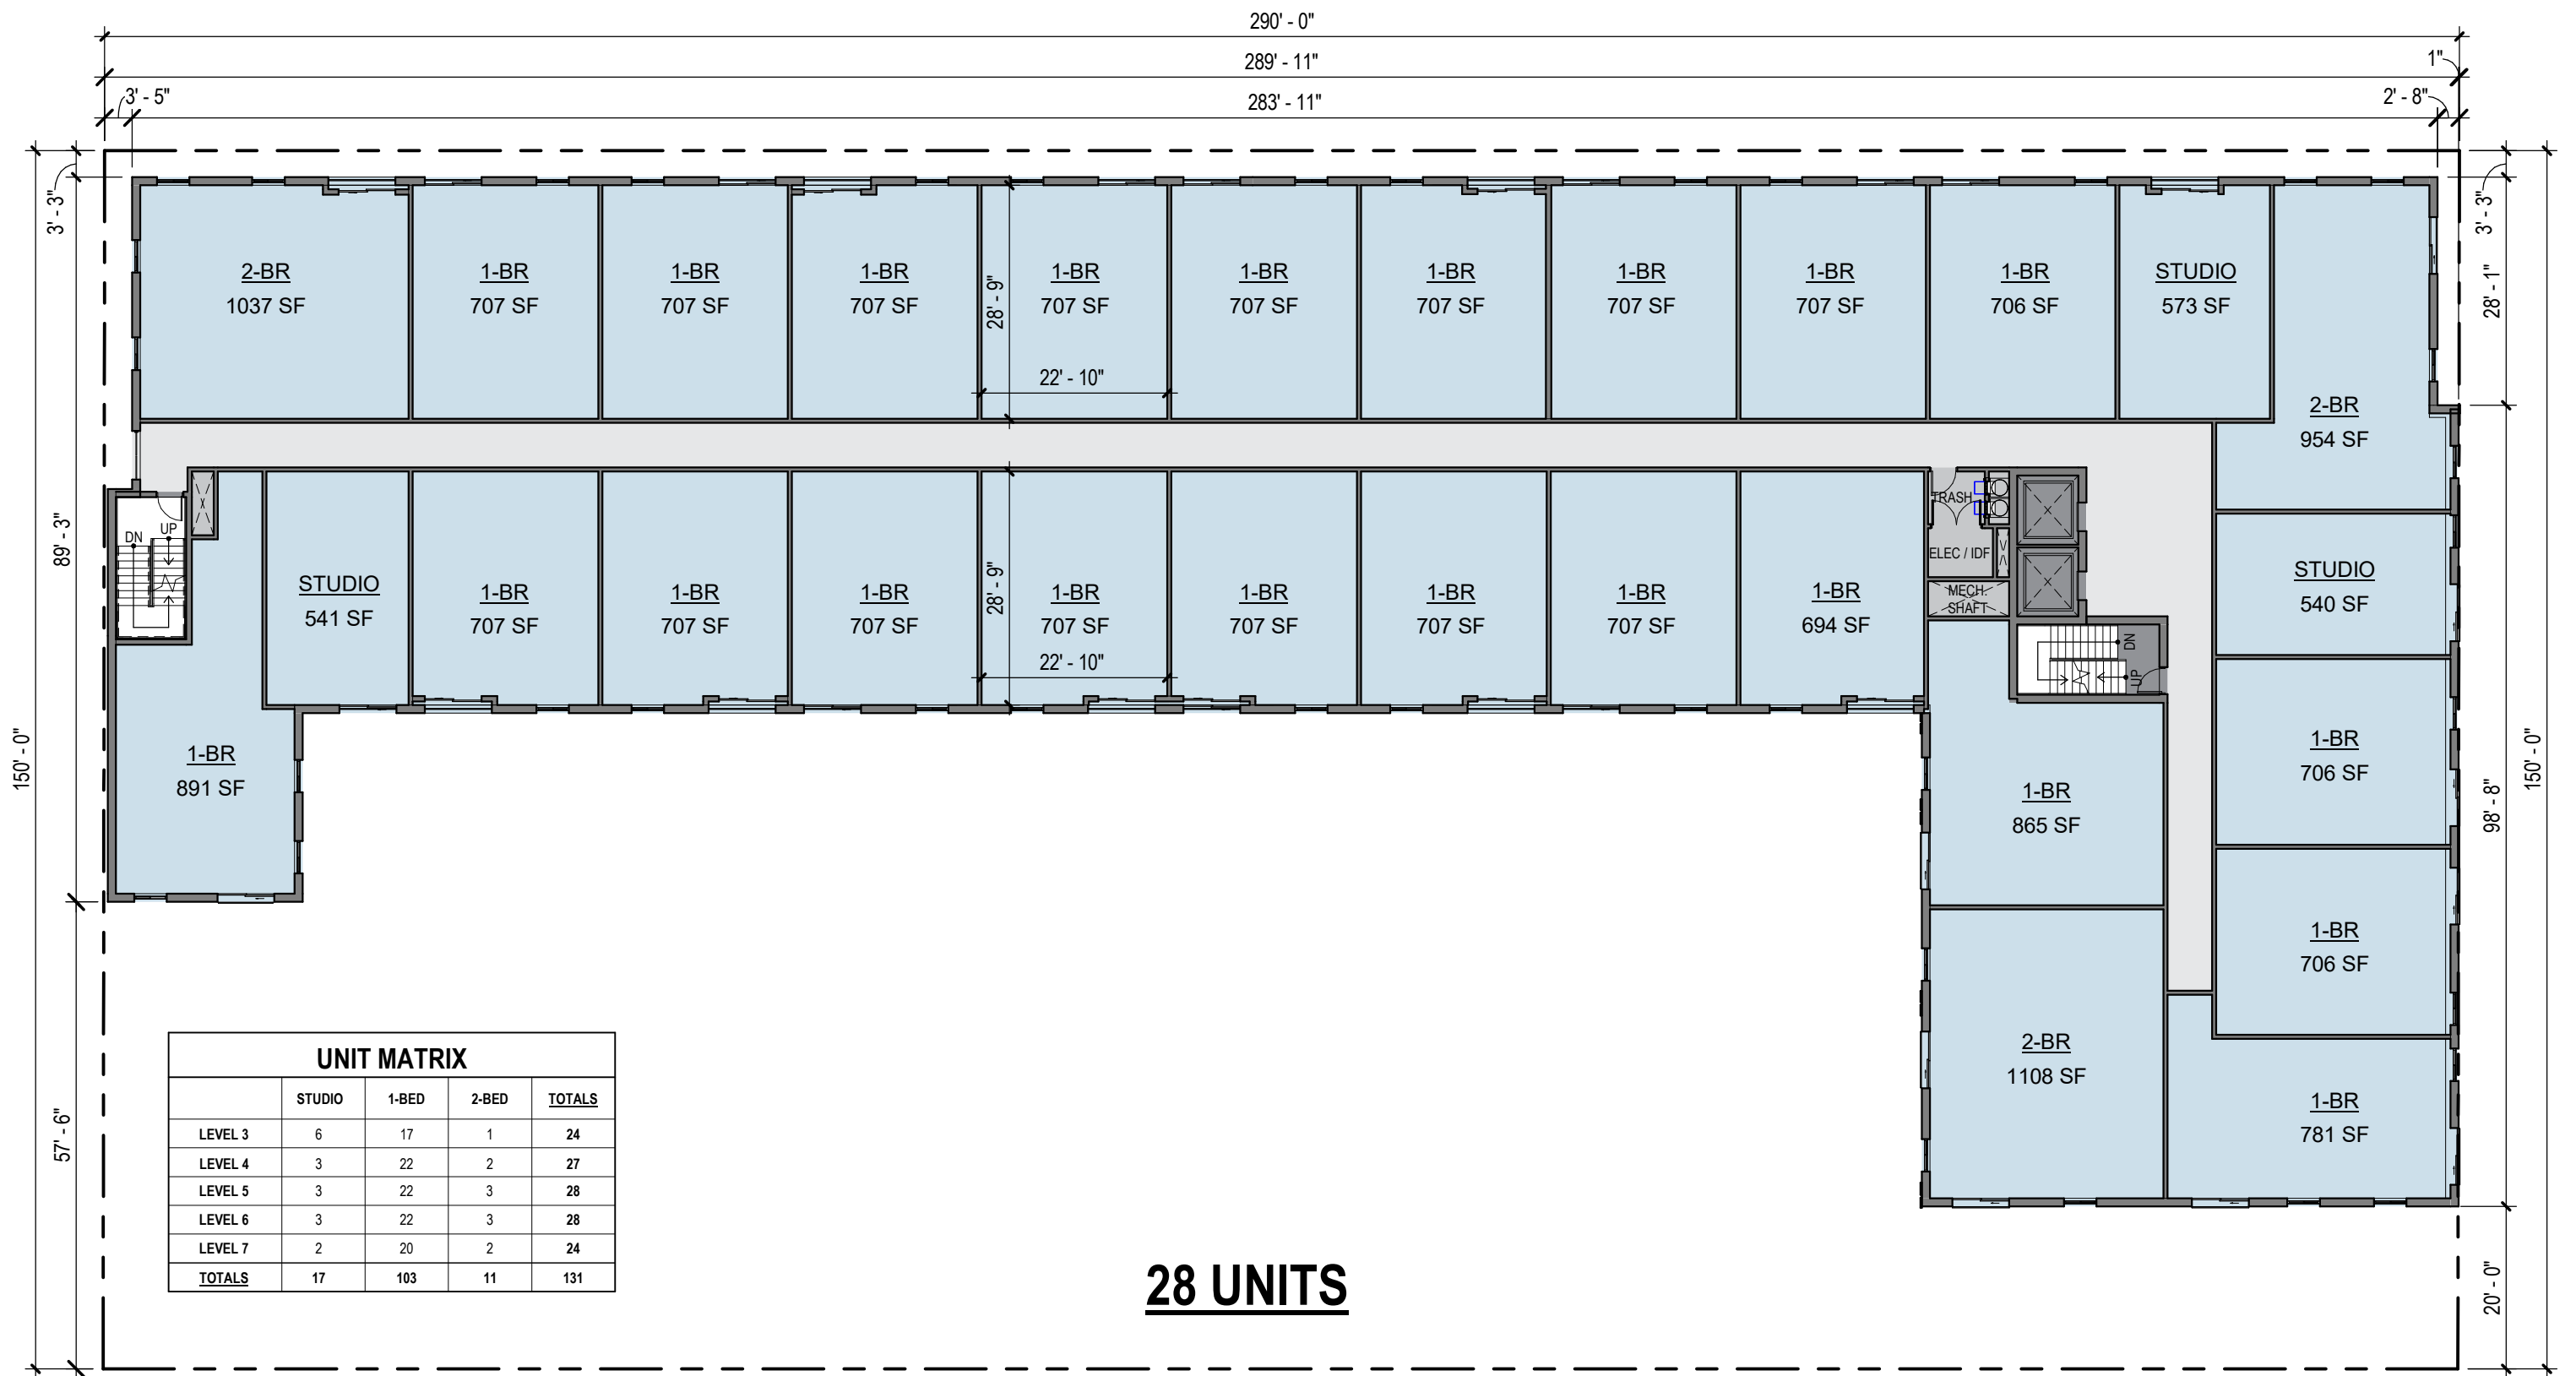


UNIT MATRIX				
	STUDIO	1-BED	2-BED	TOTALS
LEVEL 3	6	17	1	24
LEVEL 4	3	22	2	27
LEVEL 5	3	22	3	28
LEVEL 6	3	22	3	28
LEVEL 7	2	20	2	24
TOTALS	17	103	11	131

1 LEVELS 05-06 TYPICAL RESIDENTIAL
SCALE: 1" = 20'-0"



OKW ARCHITECTS
600 W. Jackson, Suite 250
Chicago, IL 60661

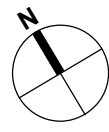

TRUE

SCALE: 1" = 20'
0 5' 10' 20'




DES PLAINES MULTI-FAMILY

622 GRACELAND AVE.

05/11/22 Project #: 21084

A.15

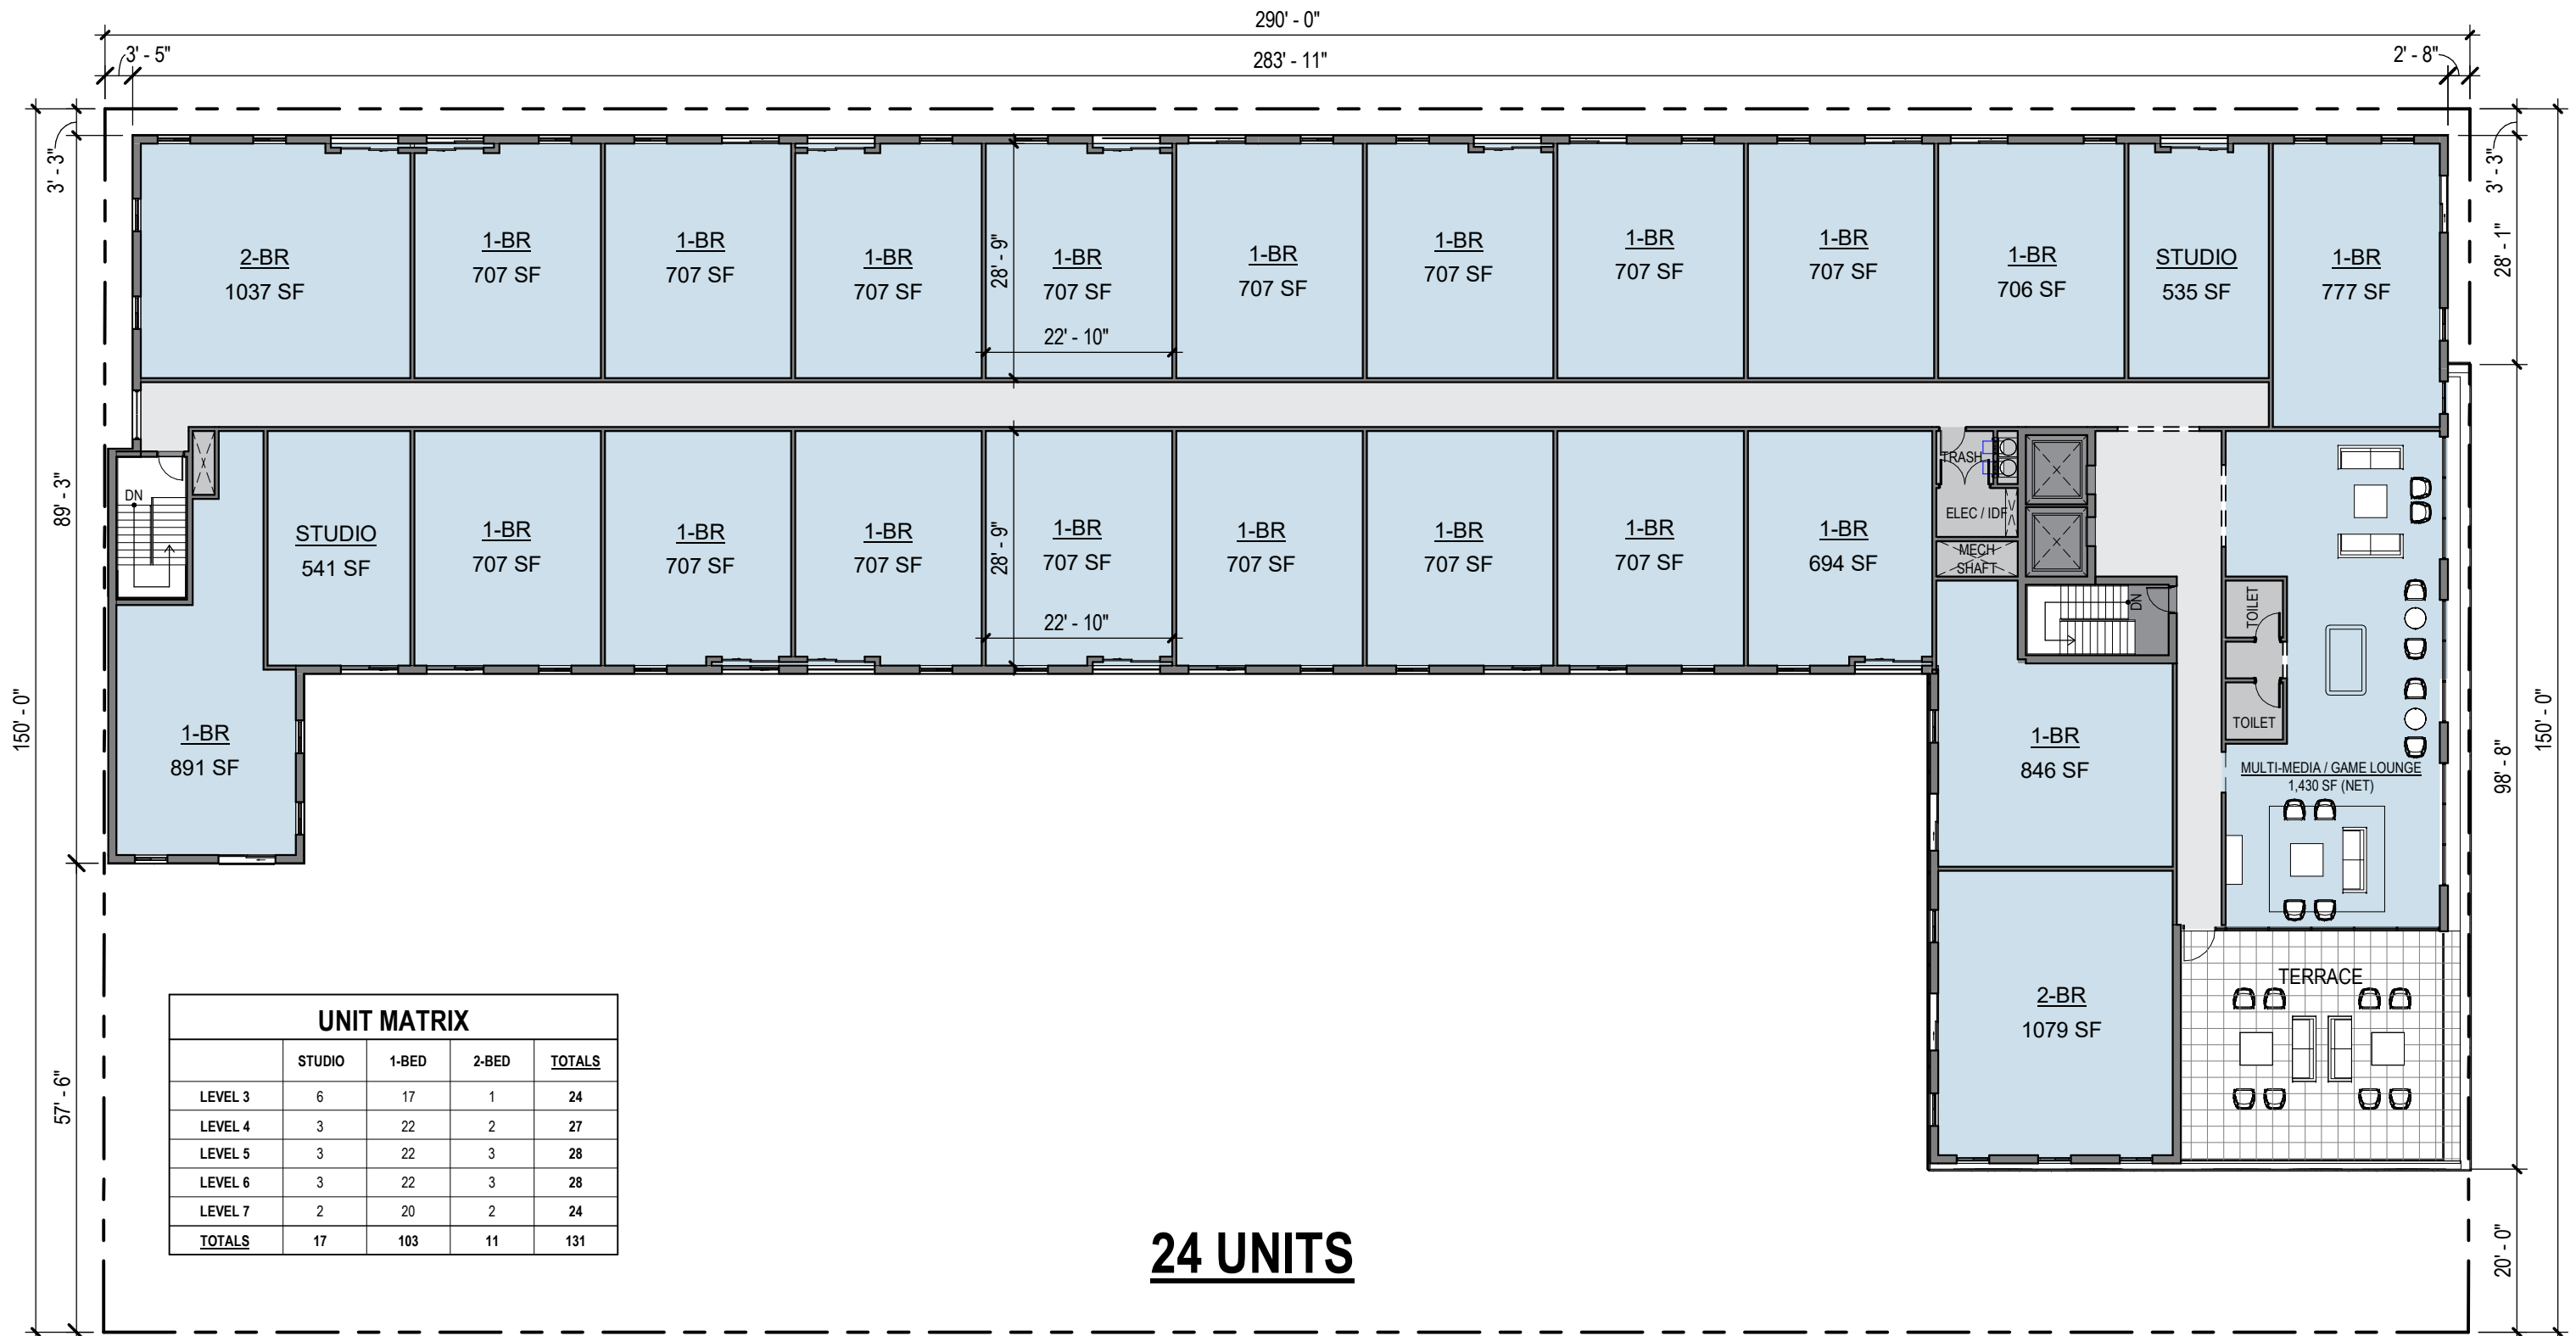

UNIT MATRIX				
	STUDIO	1-BED	2-BED	TOTALS
LEVEL 3	6	17	1	24
LEVEL 4	3	22	2	27
LEVEL 5	3	22	3	28
LEVEL 6	3	22	3	28
LEVEL 7	2	20	2	24
TOTALS	17	103	11	131

24 UNITS

NOTE: ALL AREAS TO BE PRIVATE USE
UNLESS OTHERWISE NOTED ON PLAN

1 LEVEL 07
SCALE: 1" = 20'-0"